


NO	DESCRIPTION OF REVISIONS	MADE BY	DATE
1	ORIGINAL ISSUE	J. GEIST	9/08
2			
3			
4			

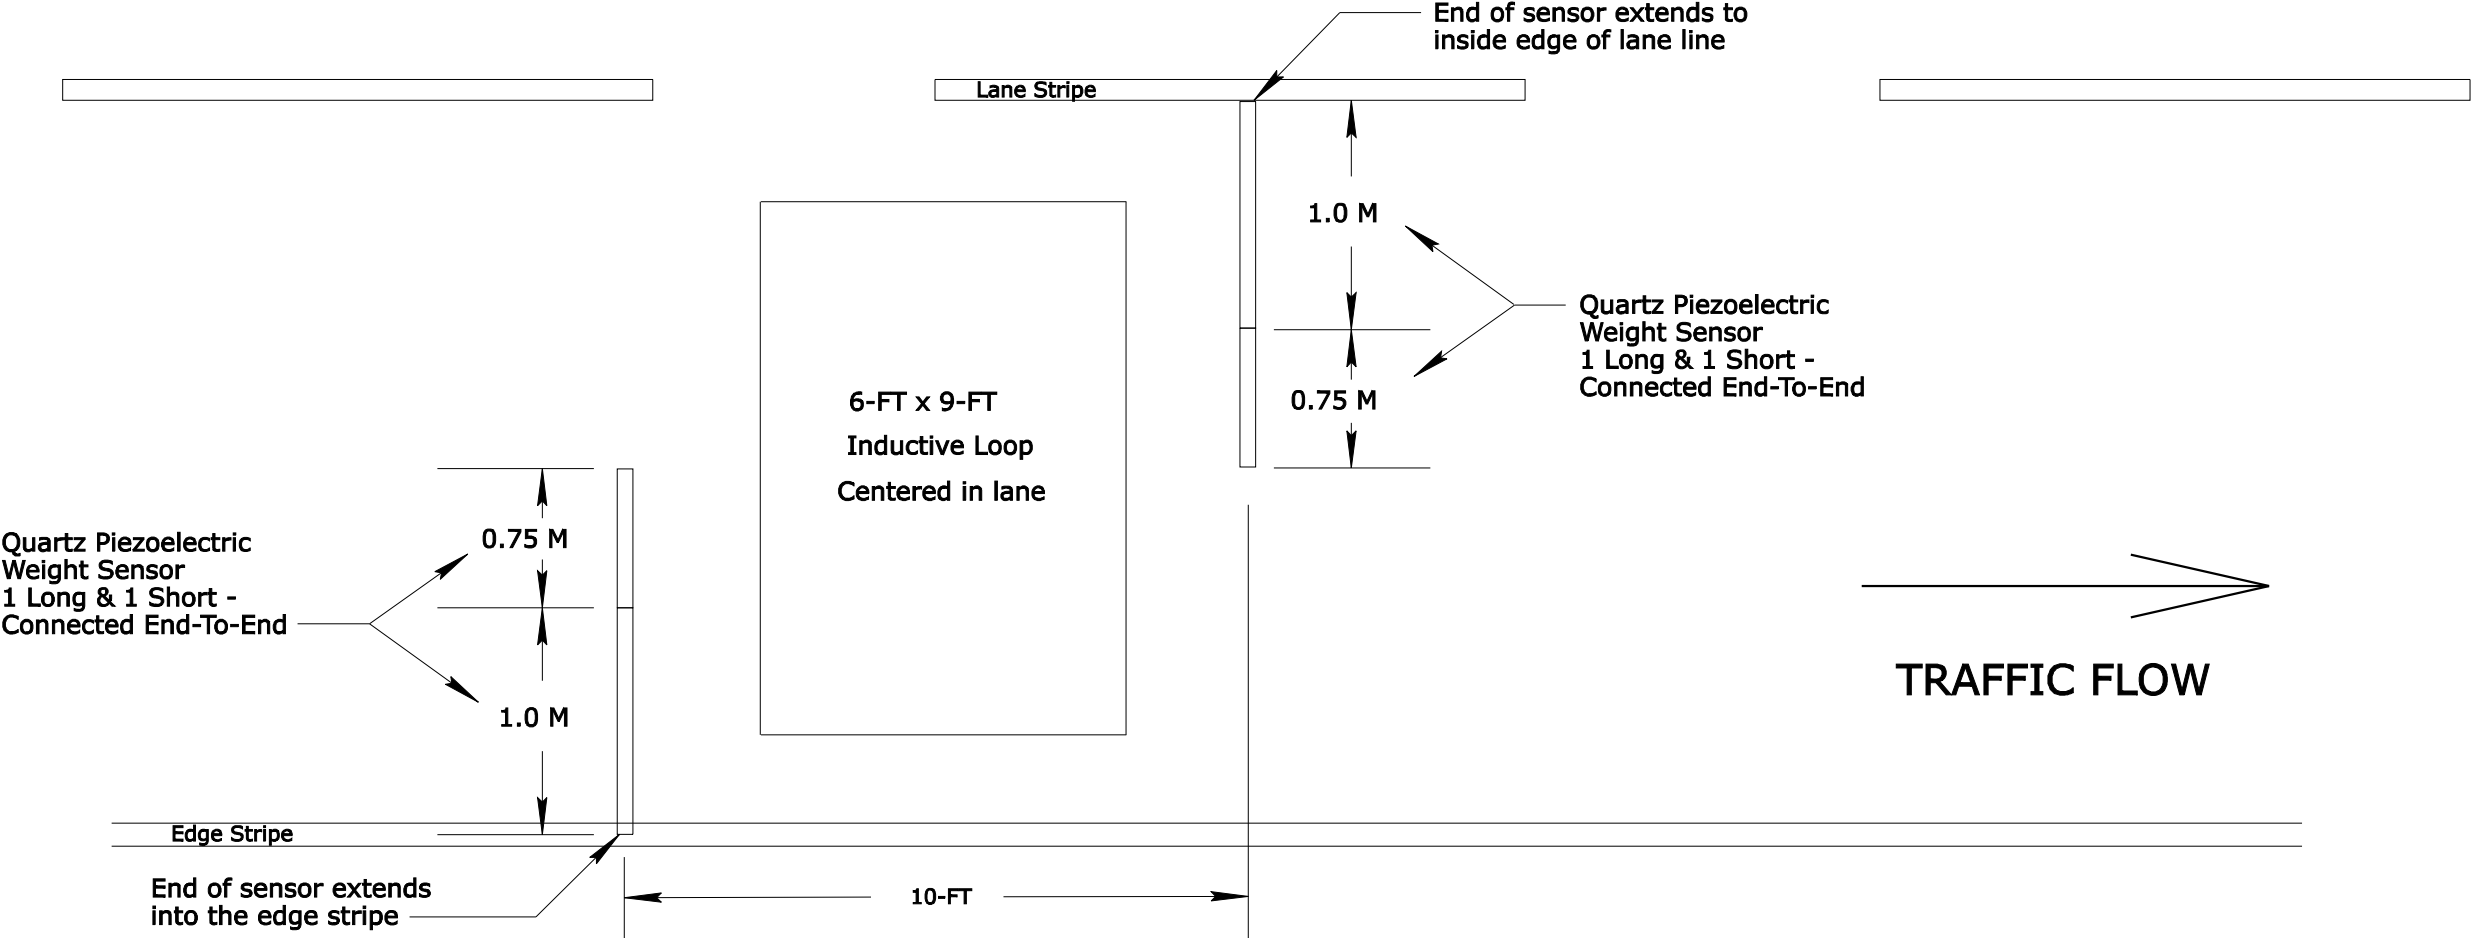

Quartz Piezoelectric Weight Sensor
and Loop Lane Layout

NOT TO SCALE

DESIGN APPROVED	ARIZONA DEPARTMENT OF TRANSPORTATION INTERMODAL TRANSPORTATION DIVISION TRAFFIC SIGNALS & LIGHTING STANDARD DRAWINGS	REV. 9/08
APPROVED FOR DISTRIBUTION SIGNATURE ON FILE		DRAWING NO. T.S. 7-11